

EROSION CONTROL BLANKET - SLOPE


City of Angola - Engineering Department

Created: June 18, 2021


Updated: November 4, 2024

Scale: NTS


Down-slope Alignment

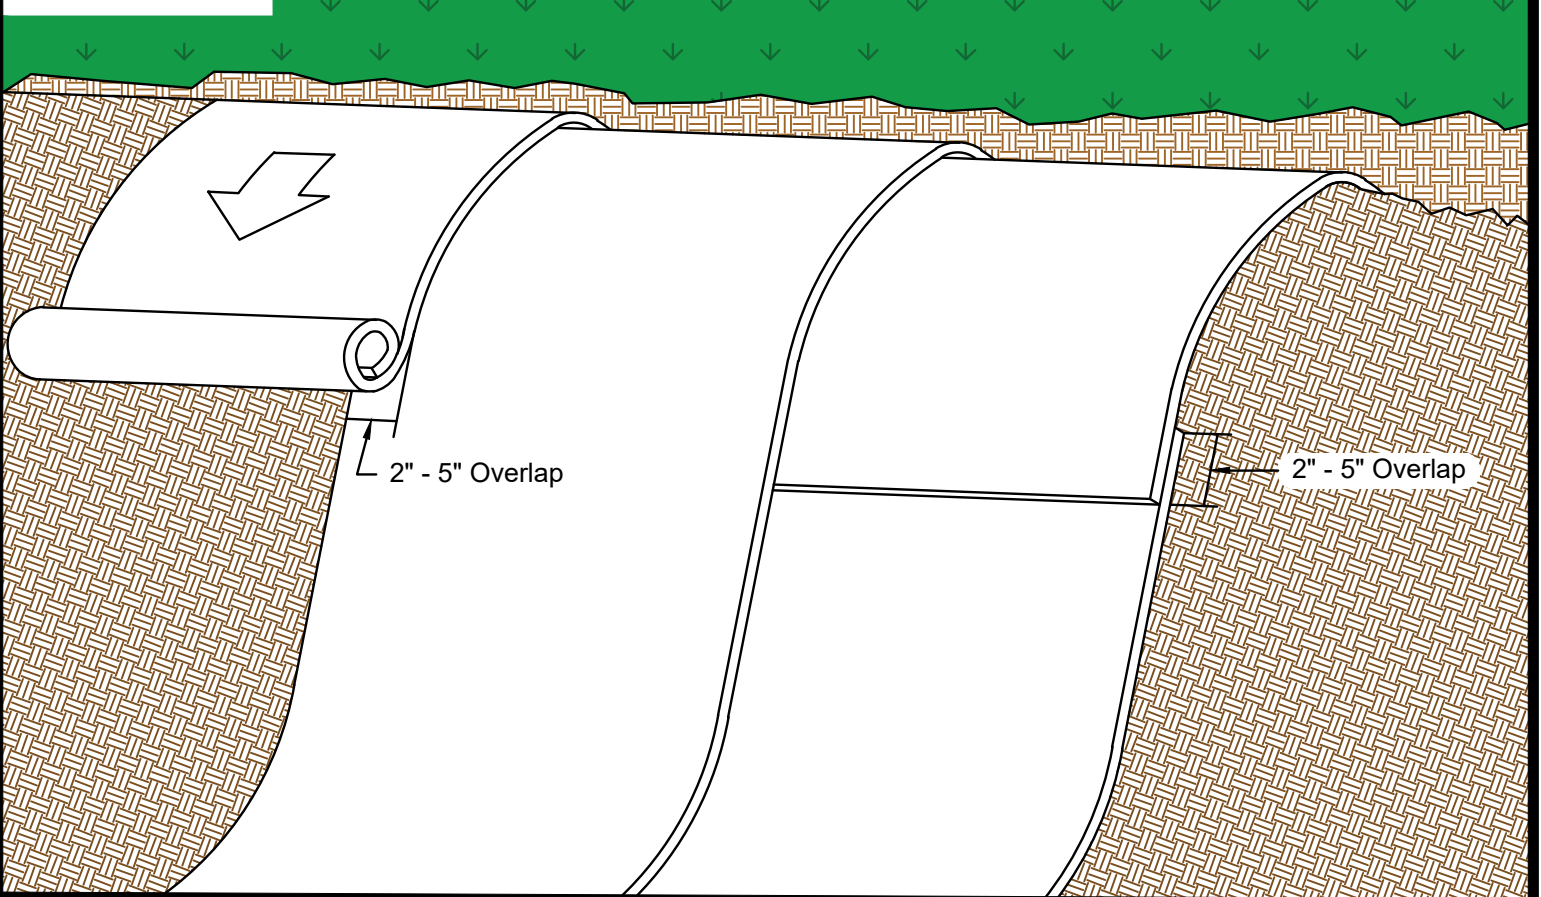

Cross-slope Alignment

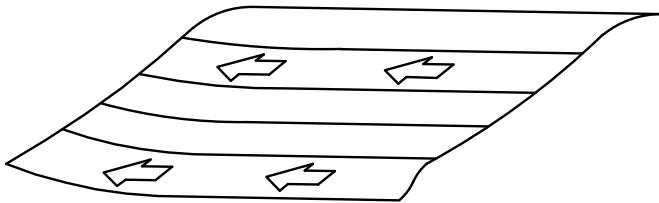

Staple Placement

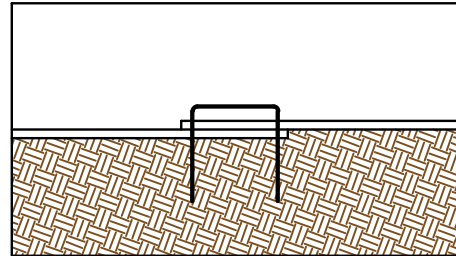

Notes:

1. Erosion Control Blankets to be laid down the slope or across the slope.
2. Keep a two to five inch overlap on the ends and sides of of the erosion control blankets for stapling.
3. Staple length varies based on soil conditions.
4. Please reference the Indiana Storm Water Quality Manual for additional specifications.